


SECTION AA'

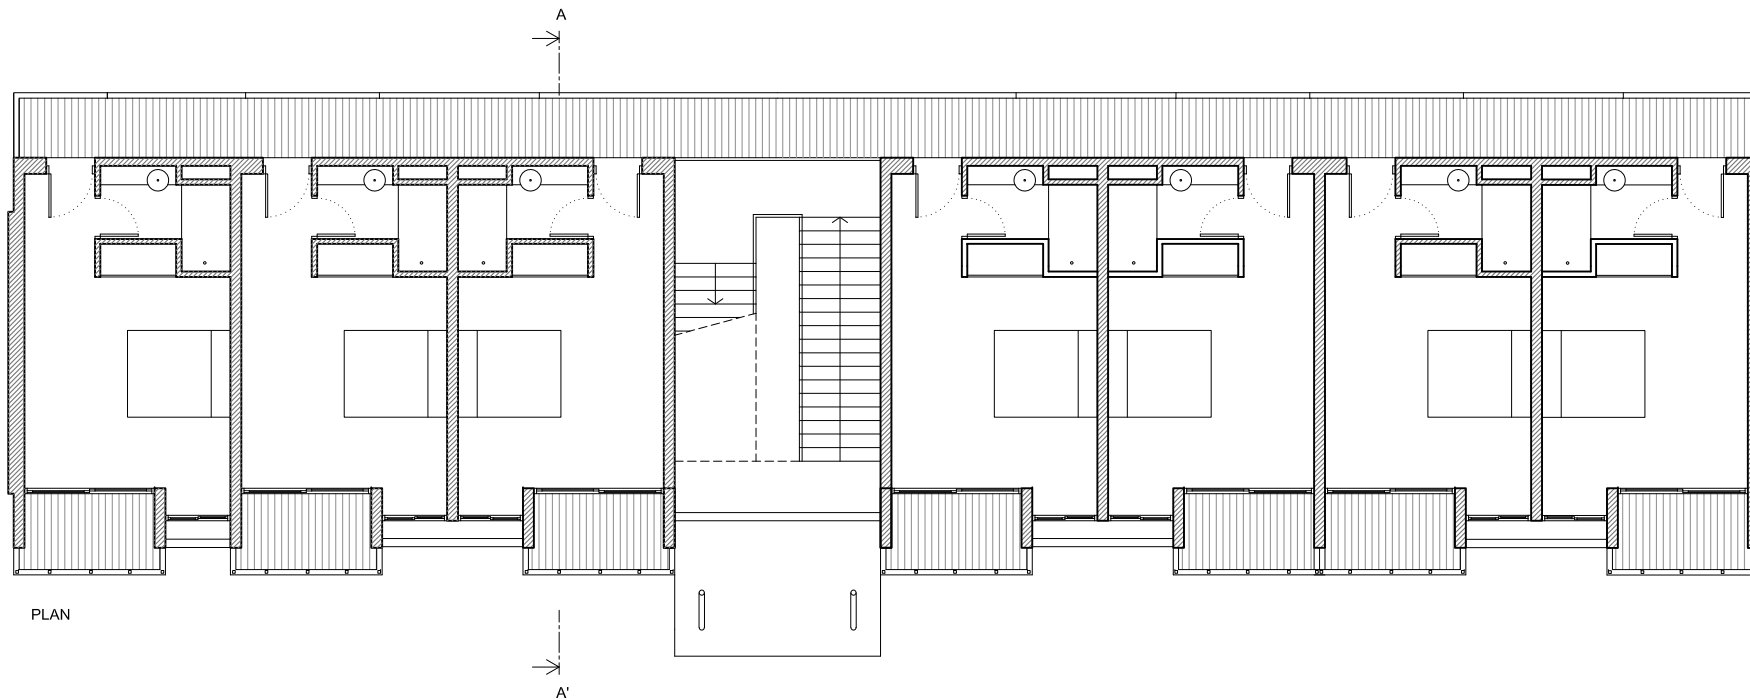

PLAN